

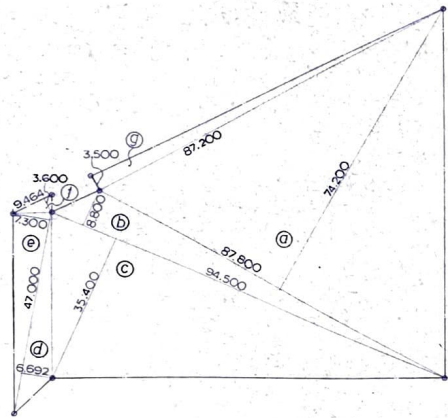


案内図

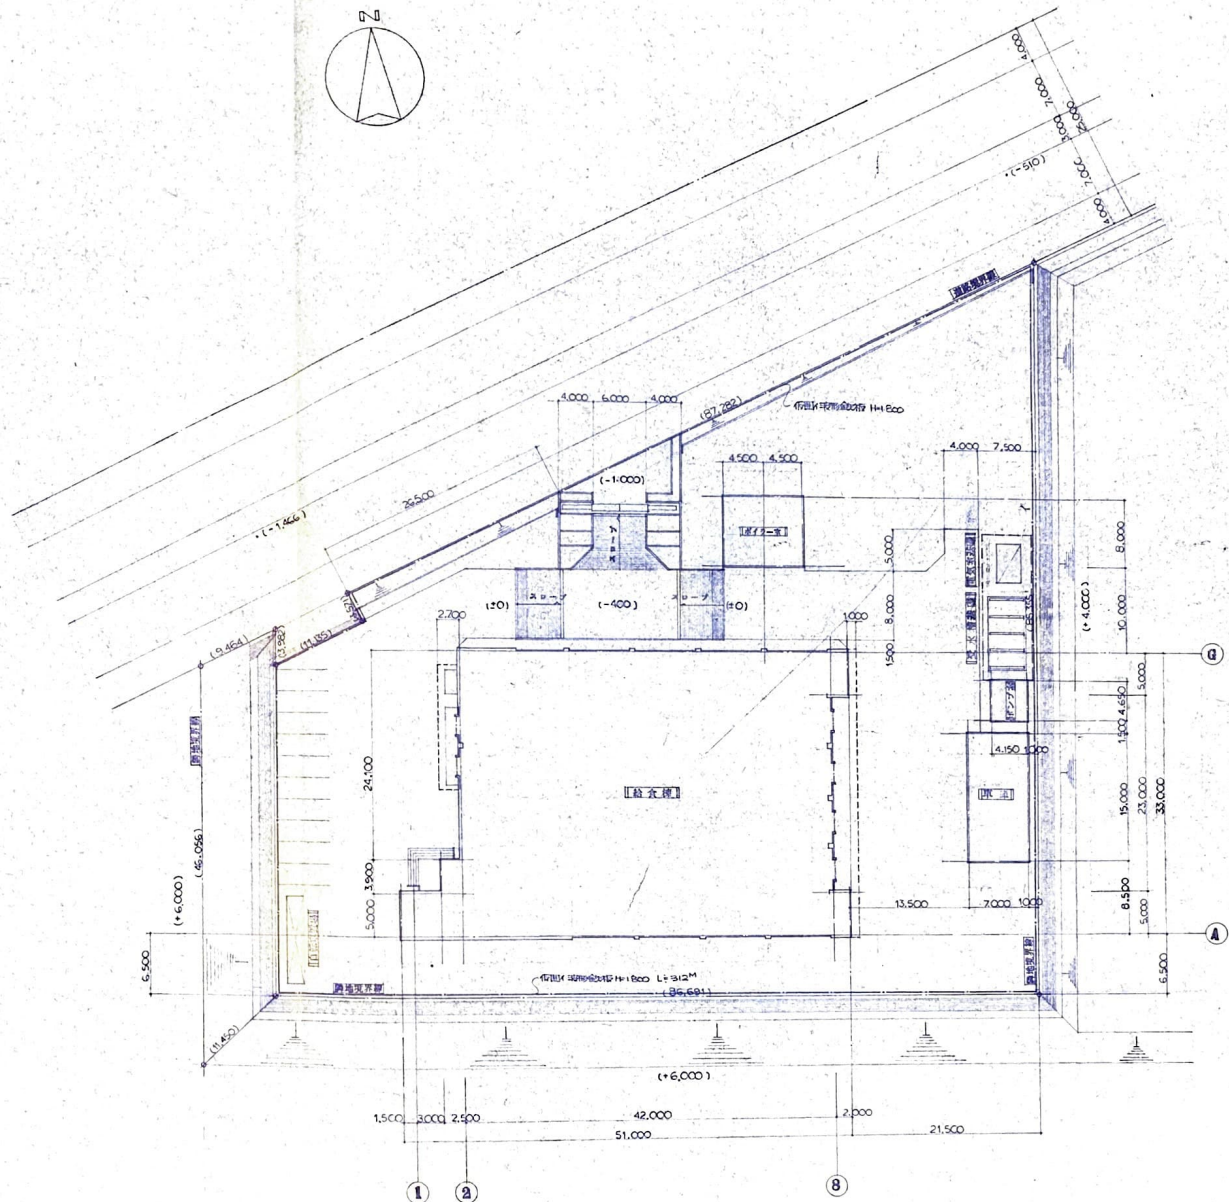


敷地面積表

敷地面積表		(m <sup>2</sup> )
a	87.800 × 74.200	= 6514.76
b	94.500 × 8.800	= 831.6
c	94.500 × 35.400	= 3345.3
d	47.000 × 6.692	= 314.524
e	47.000 × 7.300	= 343.1
f	9.454 × 3.600	= 34.0704
g	87.200 × 3.500	= 305.2
		11688.5544
		11688.554 × 1/2 = 5844.2772

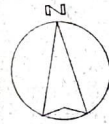

配座図 1:300



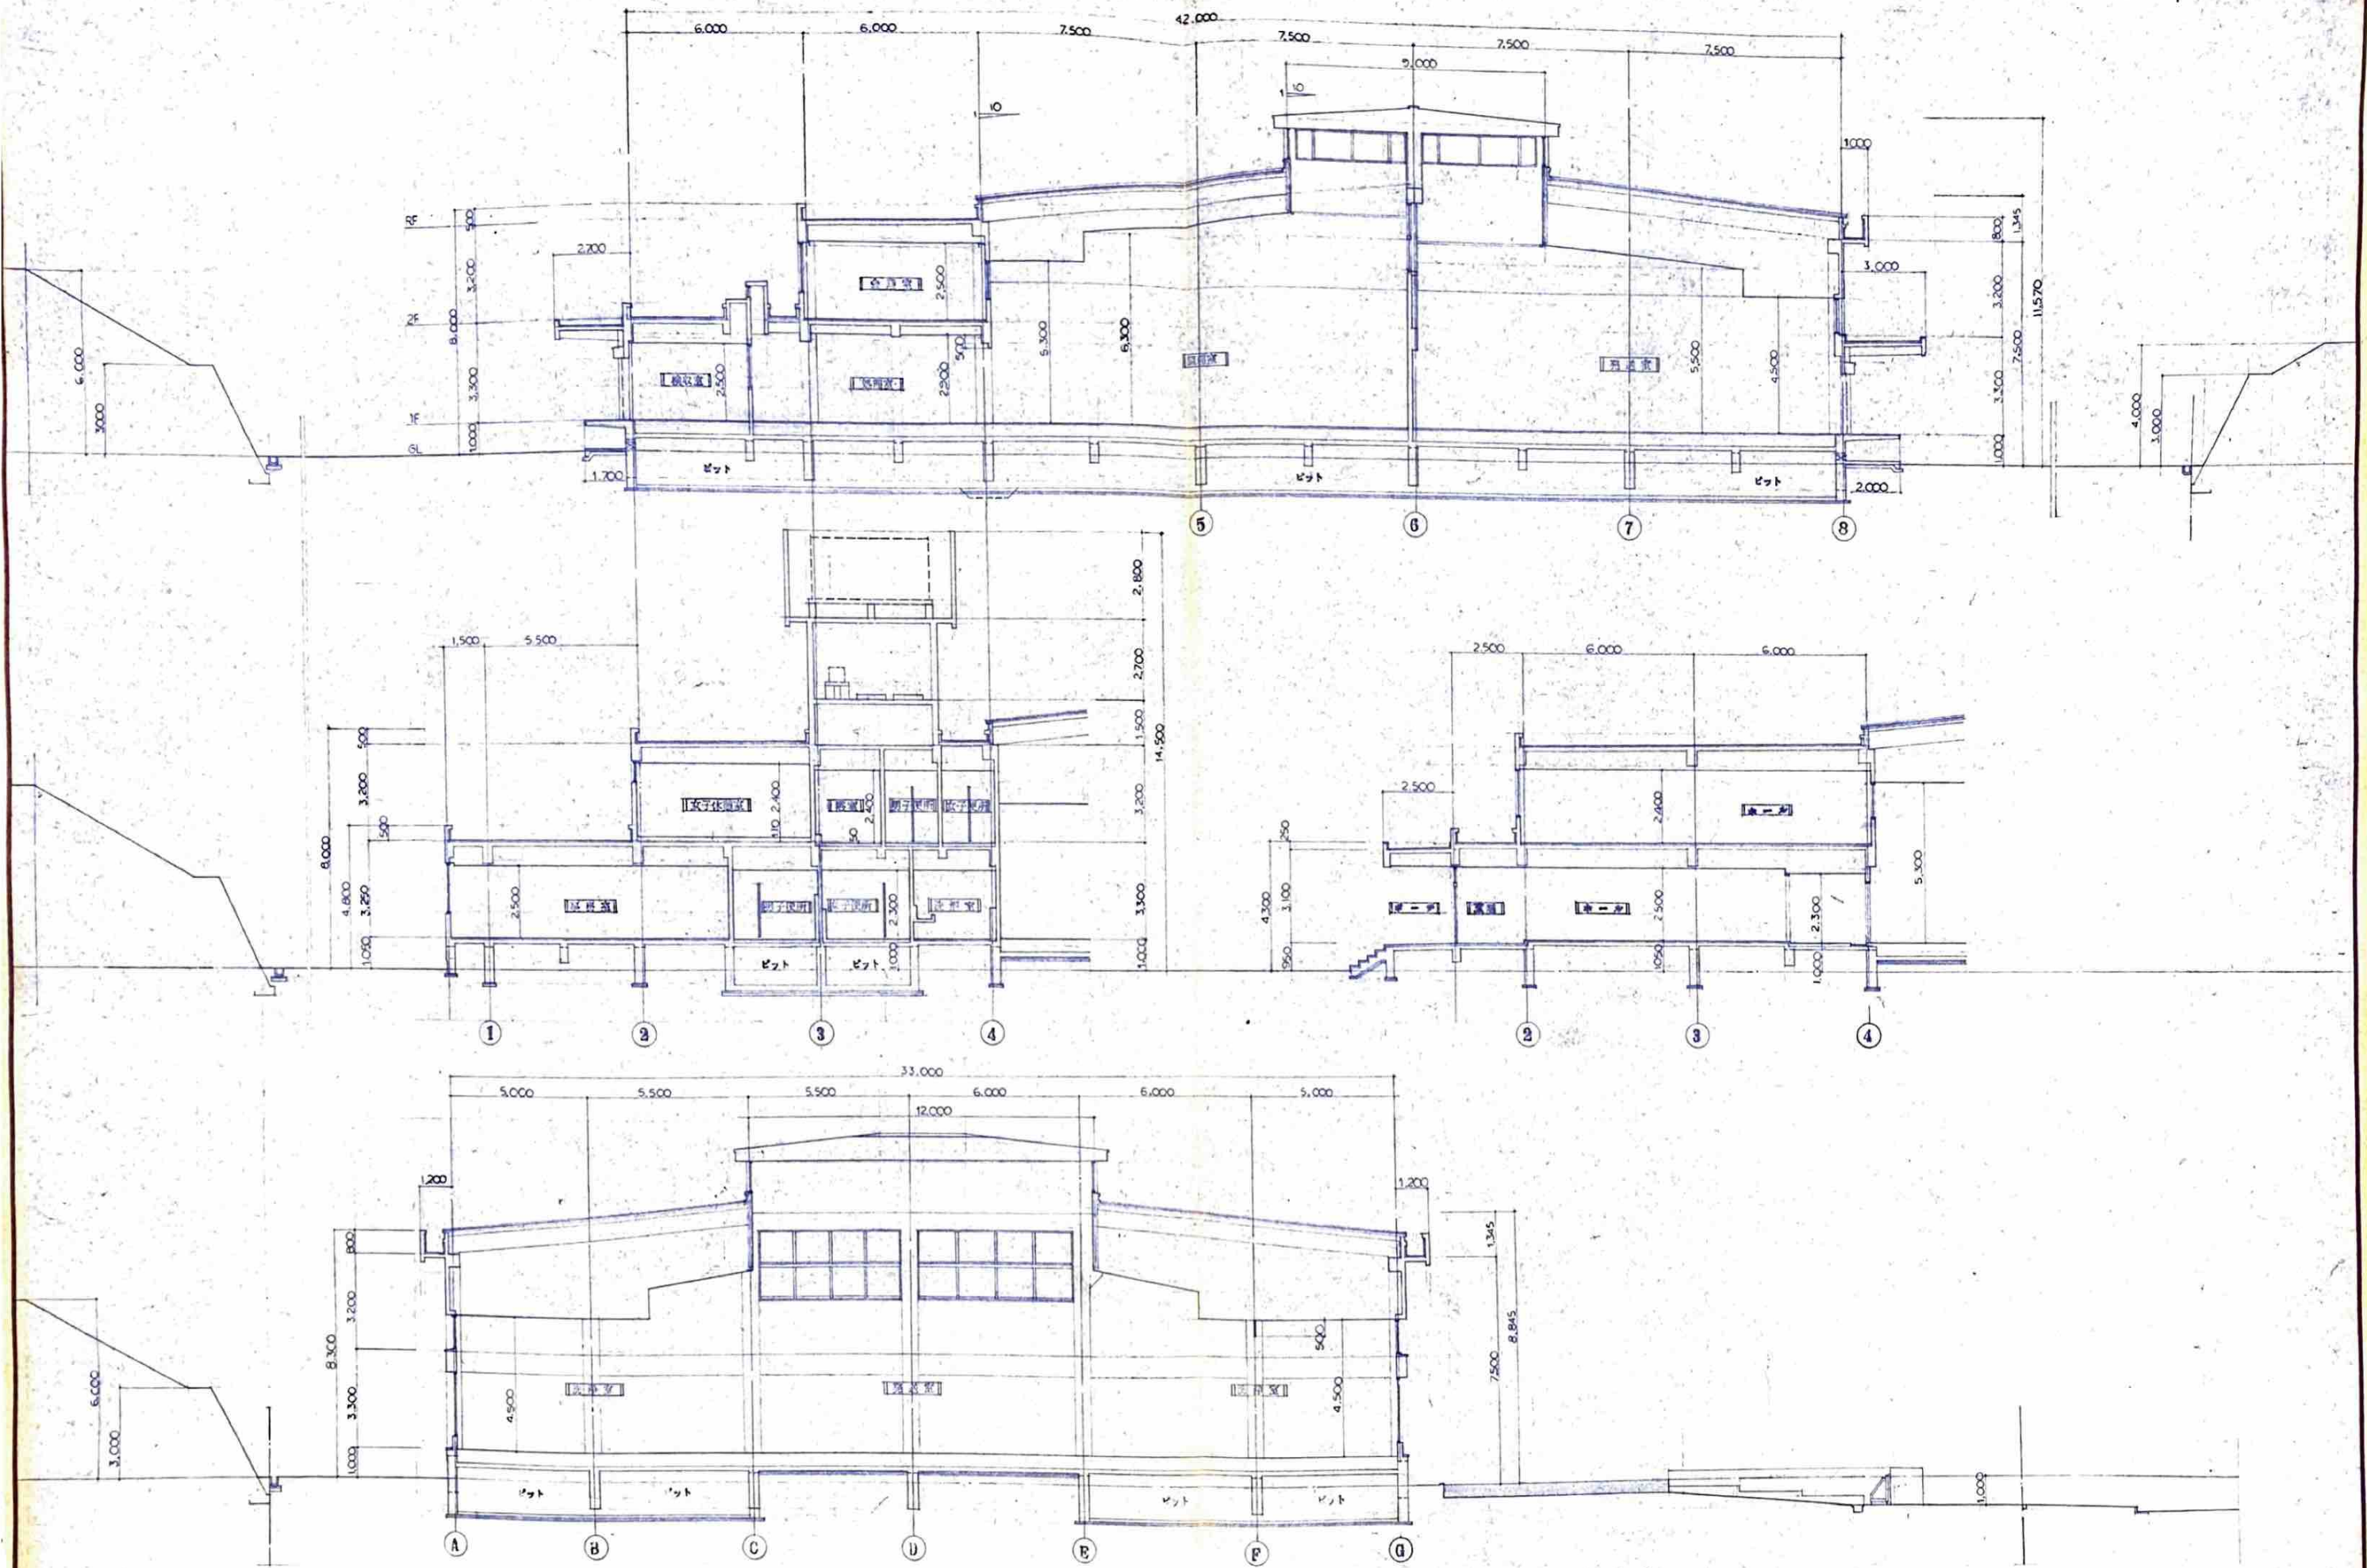

図名 飯沼町立学校給食センター建築工事	断面図	縮尺 1:100	設計 星野貞吉	図番 A-11	株式会社 能城総合企画設計事務所 千原市末広1-21-9 TEL 0472(24)6831 1級建築士事務所 知事登録第81-381
			協力 日野		