




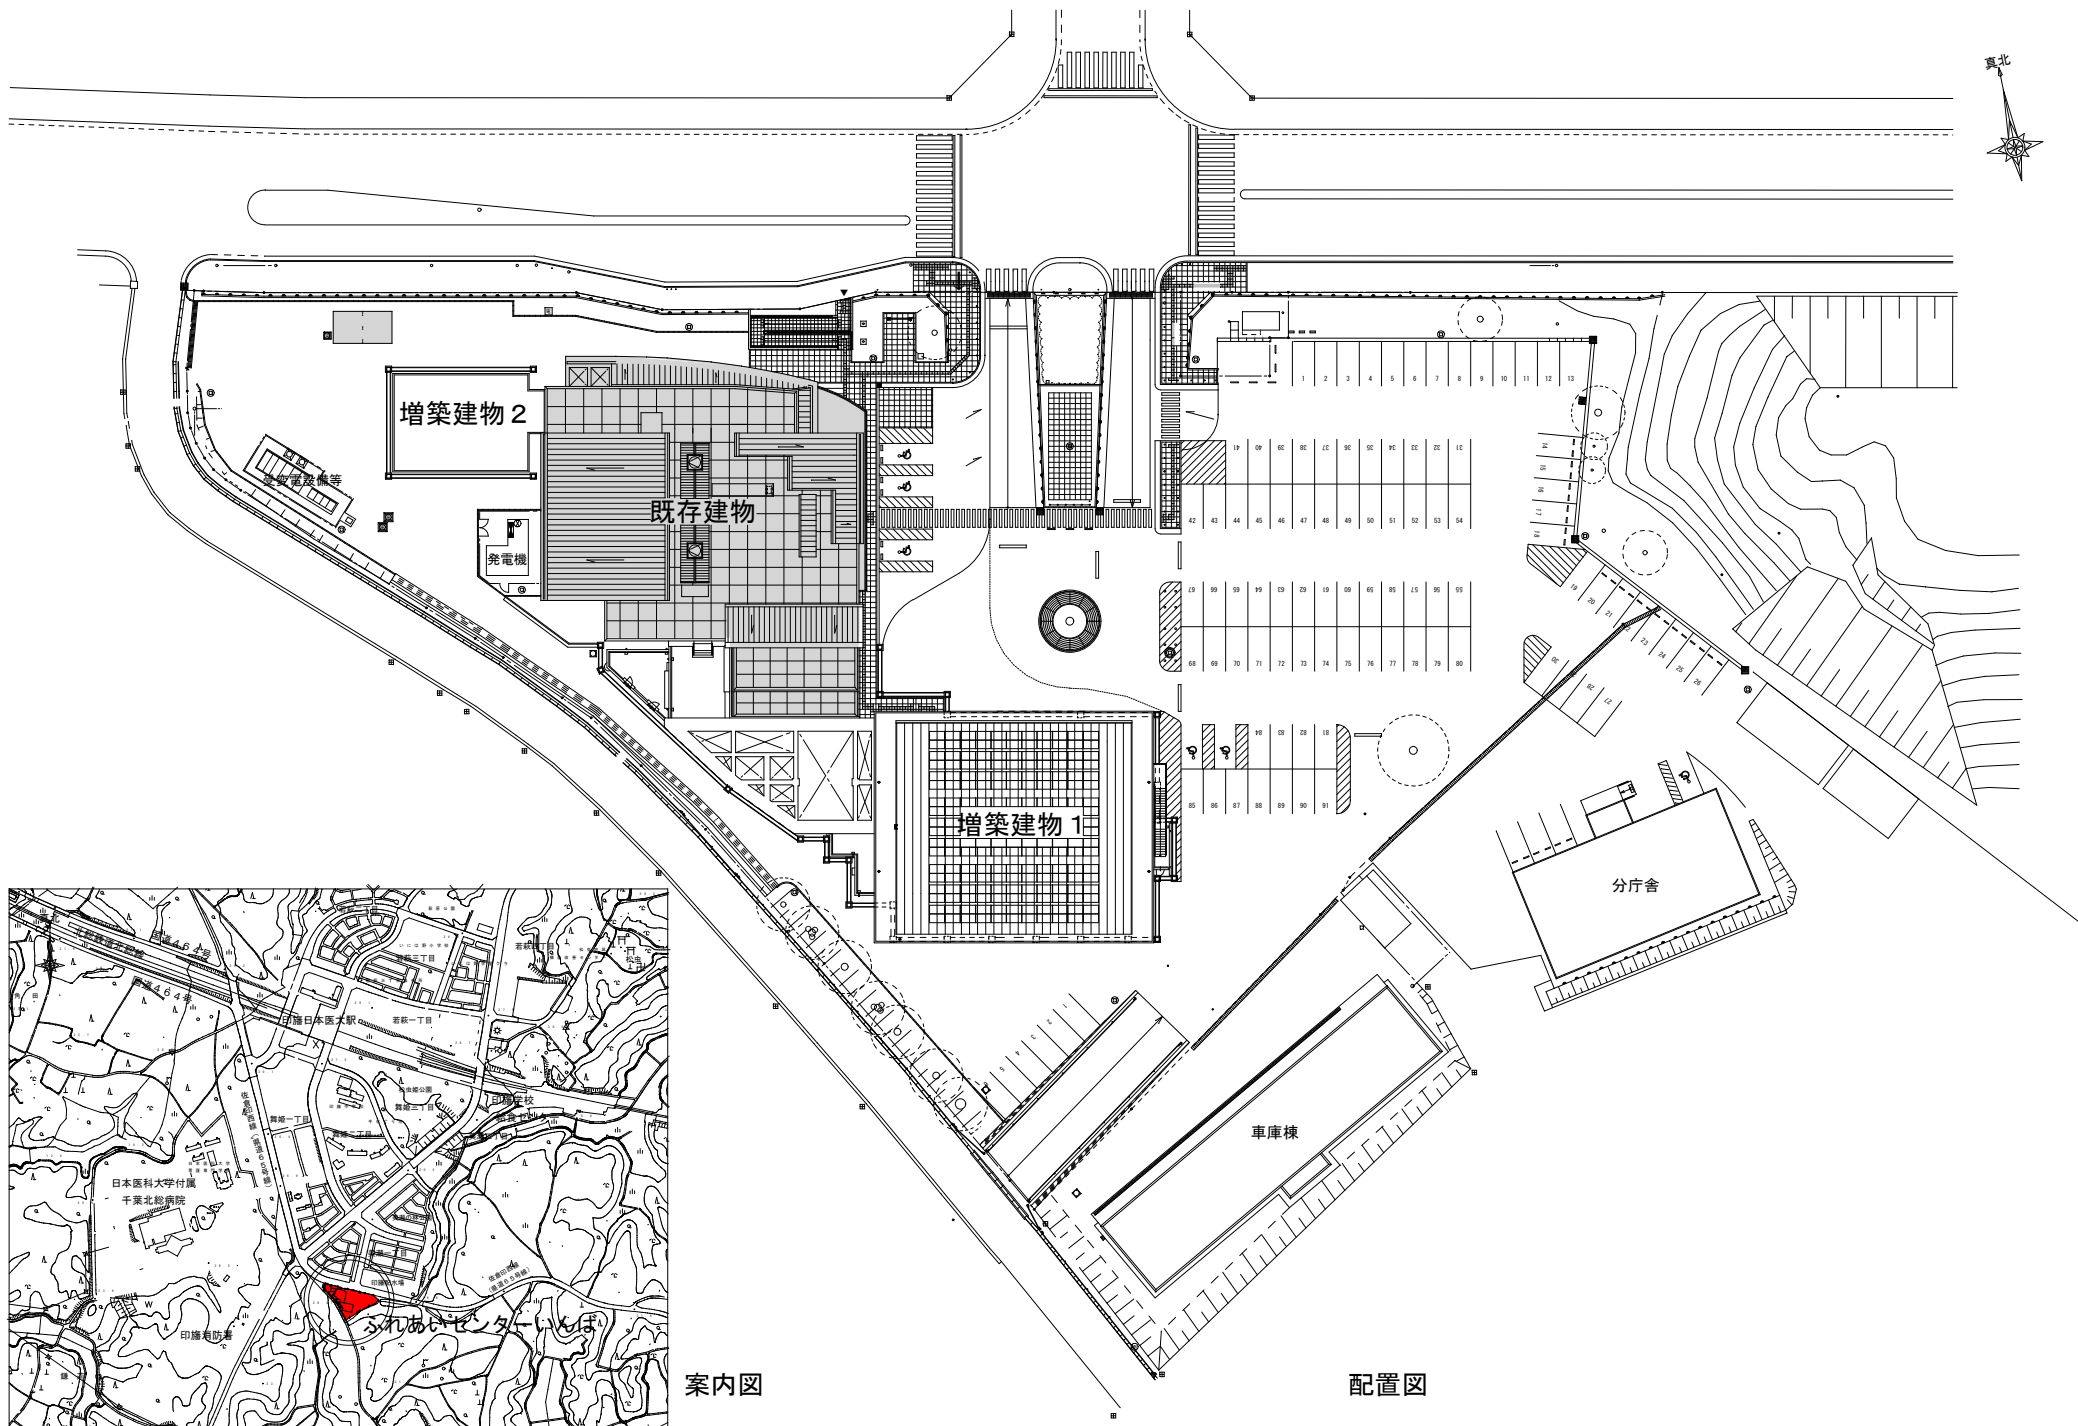


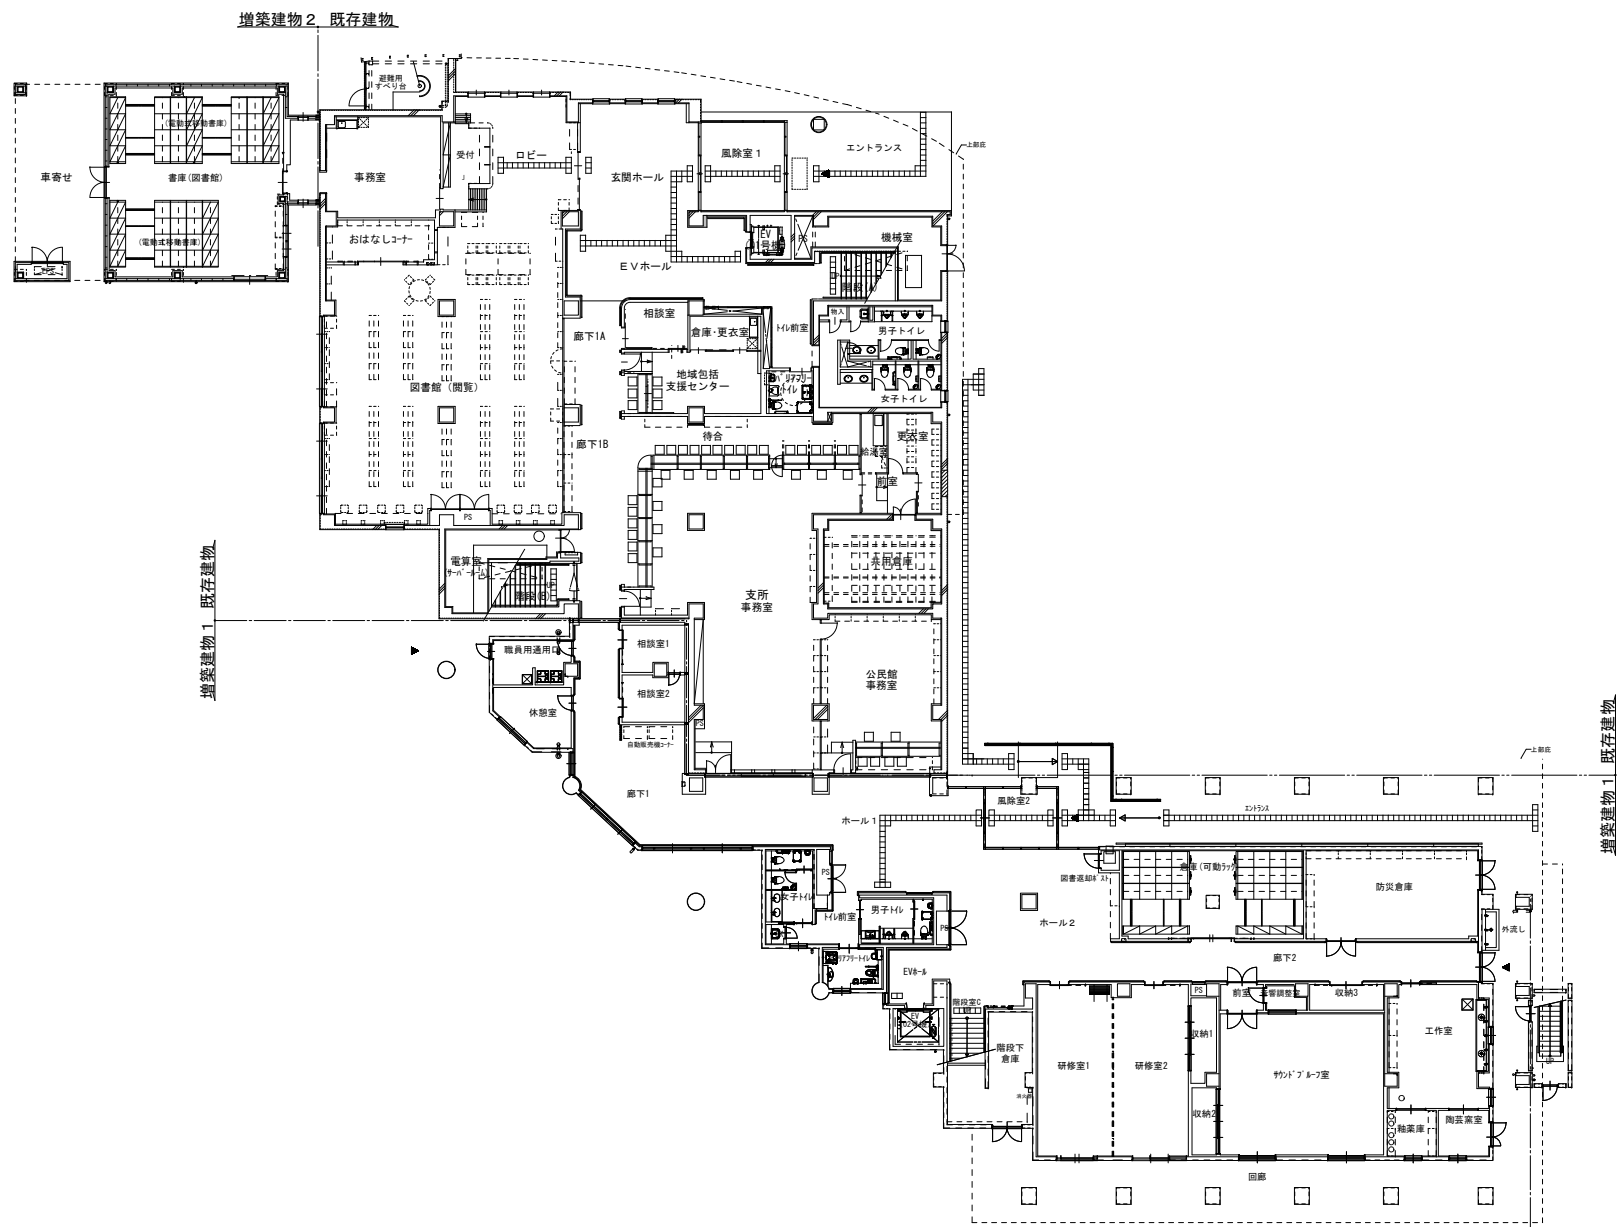

1階平面図(改修)

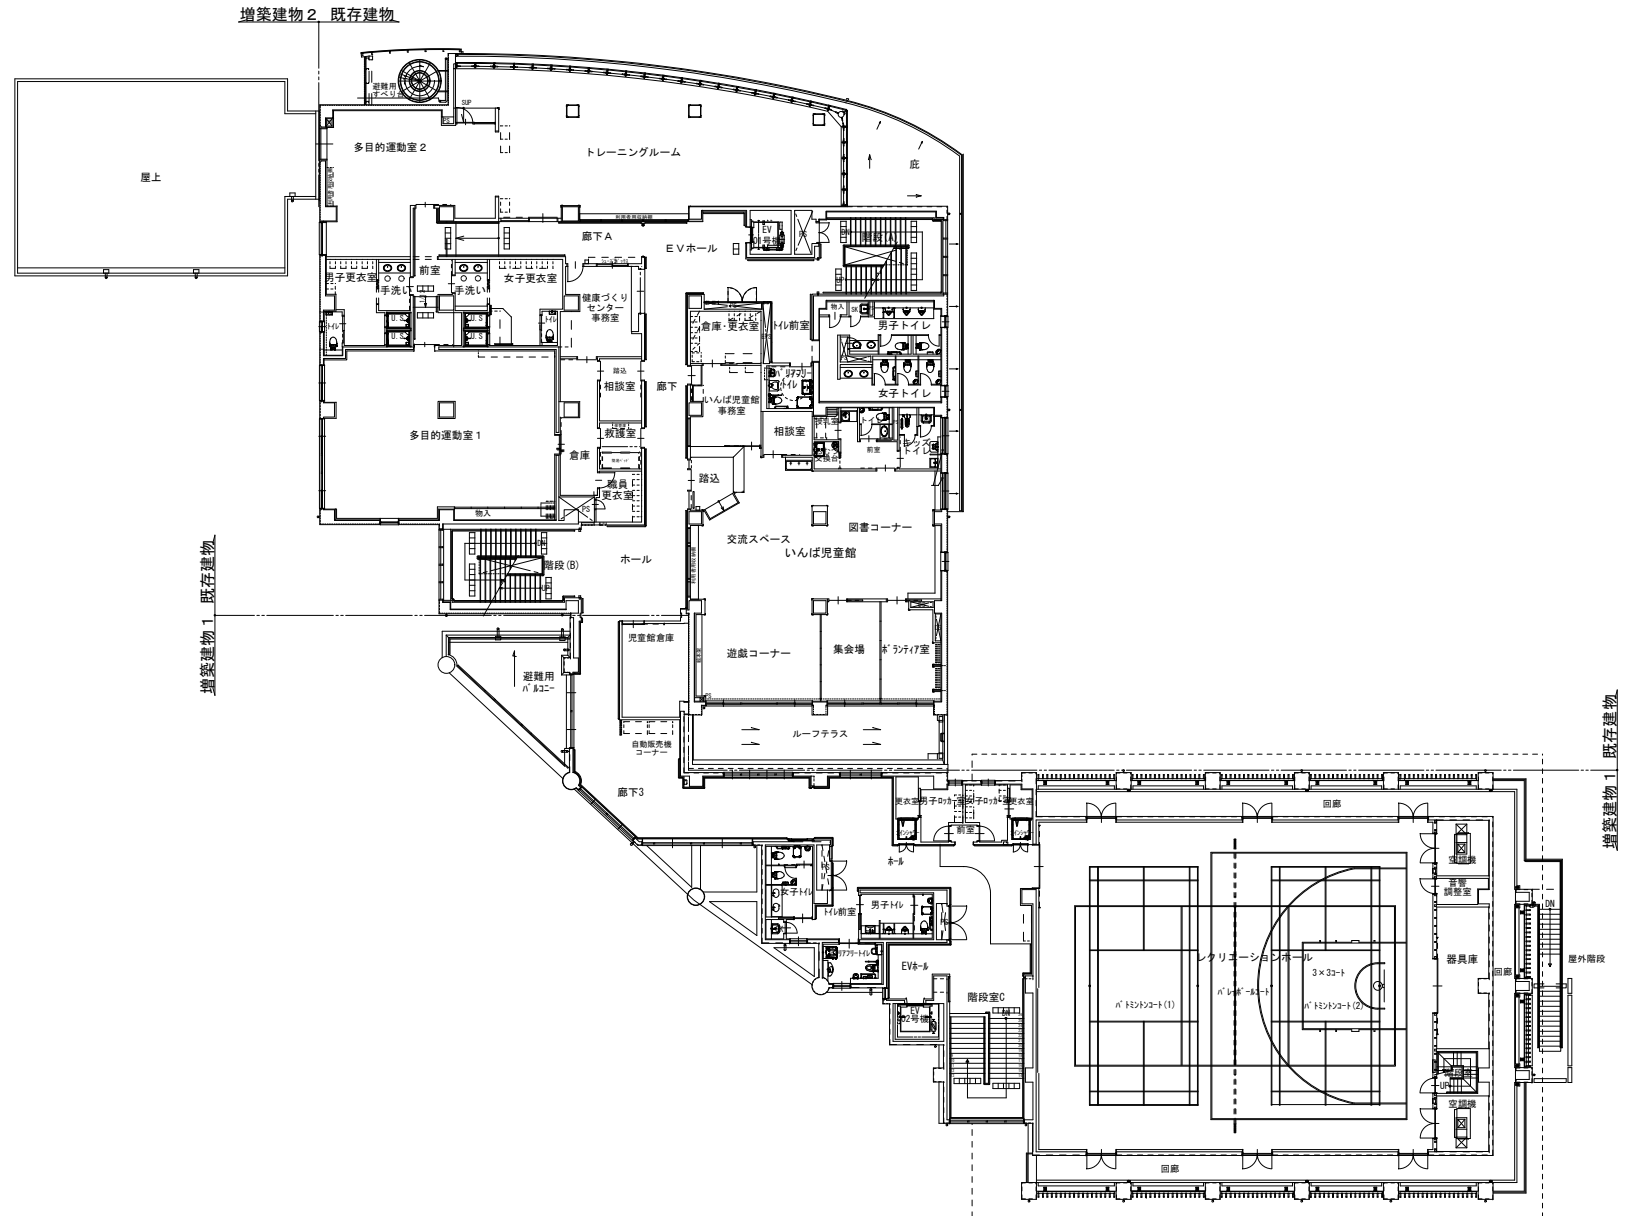

○-4

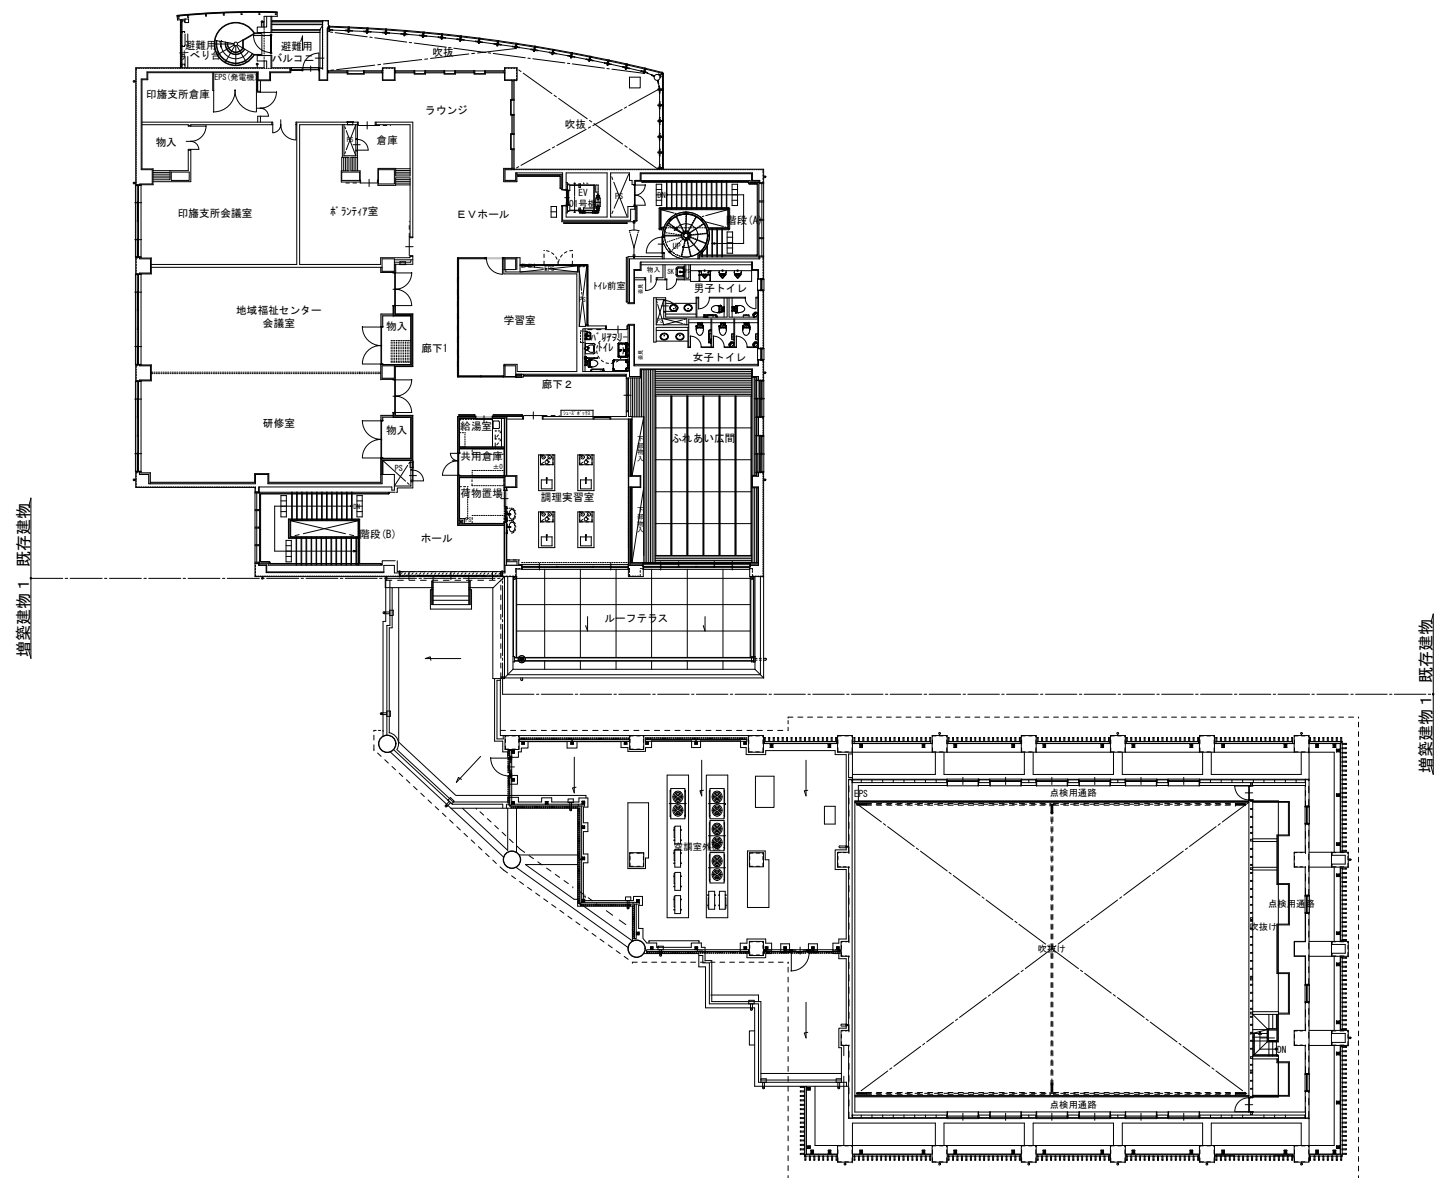

3階平面図（改修）